



GENERAL NOTES:

- All dimensions to be checked and verified on site.
- New Structural Openings:** Any new openings will be carefully cut into the existing masonry wall with new concrete lintels over. The structural openings will be made in modern materials, with a concrete lintel. The jambs and head of the openings will be finished in an architrave of a contemporary style to make this modern intervention clearly legible within this historic space.
- Existing internal wall partitions to be removed.** The location of downstand beams supporting the upper floor on each of the structural bays means that partitions can be introduced or removed, as has happened throughout the building's history, without damage to the cornice (where it exists) and without excessive effect on character. New walls to be plasterboard stud partitions.
- Tiles:** All floor tiling to be cleaned and restored. Where necessary badly broken, damaged or missing tiles will be replaced with tiles of similar type, size, and finish.
- Existing Timber Floors:** All existing floors to be repaired, cleaned, sanded and sealed.
- Parquet flooring:** All parquet flooring to be cleaned and restored. All missing timber pieces to be replaced with timber of similar type, size and finish.
- Skirting:** All skirtings repaired, cleaned and painted. All new skirtings to match.
- Corridor Ceilings:** New access hatches to be inserted in to ceiling of central corridor to allow access to which service route which will be used for proposed new mechanical and electrical services. These new hatches will be located away from any decorative ceiling cornice and will have a minimal impact on the historic fabric. Re-using this existing service route minimises the impact of services within the building as a whole.
- Corridor Ceilings:** Any modern suspended ceilings to be removed and plaster ceiling to be repaired and made good.
- Cornice:** All decorative cornice to the rooms and corridor in the East wing will be cleaned, restored and replaced to match existing if necessary. In the North wing, decorative cornice and moulding is limited to the central corridor only. All decorative cornice will be cleaned, restored and replaced to match existing if necessary.
- Windows:** All existing external timber windows to be retained, repaired and repainted as required. Refer to window drawings for further detail.
- Doors:** All existing door to be retained, repaired and repainted as required. Refer to door drawings for further detail. New glazed screen and doors of a contemporary design to be inserted into the existing corridor as required to meet current fire safety regulations. Finings to the existing concrete and steel columns will be required to secure the door in place, these will be kept to a minimum to ensure minimal disturbance of the historic fabric and located to avoid the decorative plasterwork to the underside of corridor beams.
- Mechanical and electrical services:** These will be located in existing routes within the building where possible. New power and data points will be required for the exhibition spaces. The impact of these fittings will be mitigated by careful positioning and the use of existing routes/voids where possible. Any new lighting will be track lighting suspended from or surface mounted on the existing fabric. Existing heating system to be restored to full working order.

- REFER TO THE FOLLOWING DWGS FOR SPECIFIC PACKAGES:**
- PLA 001-009 : SITE & LANDSCAPING PLANS
 - PLA 010-014 : EXISTING PLANS - DEMOLITIONS
 - PLA 020-029 : EXISTING & PROPOSED ELEVATIONS
 - PLA 030-037 : EXISTING INTERNAL ROOM ELEVATIONS BASEMENT
 - PLA 038-049 : EXISTING INTERNAL ROOM ELEVATIONS GROUND FLOOR
 - PLA 050-063 : EXISTING INTERNAL ROOM ELEVATIONS FIRST FLOOR
 - PLA 064-079 : EXISTING INTERNAL ROOM ELEVATIONS SECOND FLOOR
 - PLA 080-089 : EXISTING INTERNAL CORRIDOR ELEVATIONS
 - PLA 110-119 : PROPOSED PLANS
 - PLA 120-129 : EXISTING & PROPOSED SECTIONS
 - PLA 130-139 : PROPOSED INTERNAL ROOM ELEVATIONS BASEMENT
 - PLA 140-149 : PROPOSED INTERNAL ROOM ELEVATIONS GROUND FLOOR
 - PLA 150-159 : PROPOSED INTERNAL ROOM ELEVATIONS FIRST FLOOR
 - PLA 160-169 : PROPOSED INTERNAL ROOM ELEVATIONS SECOND FLOOR
 - PLA 190-199 : PROPOSED INTERNAL CORRIDOR ELEVATIONS
 - PLA 200-224 : EXISTING & PROPOSED REAL TENNIS
- PLA 600 SERIES: WINDOW & DOOR DRAWINGS

Symbol Key

- Proposed demolitions of modern fabric
- Proposed demolitions of historic fabric
- Proposed new construction
- Existing structure
- Site subject to planning application
- Adjacent land in Applicants Ownership

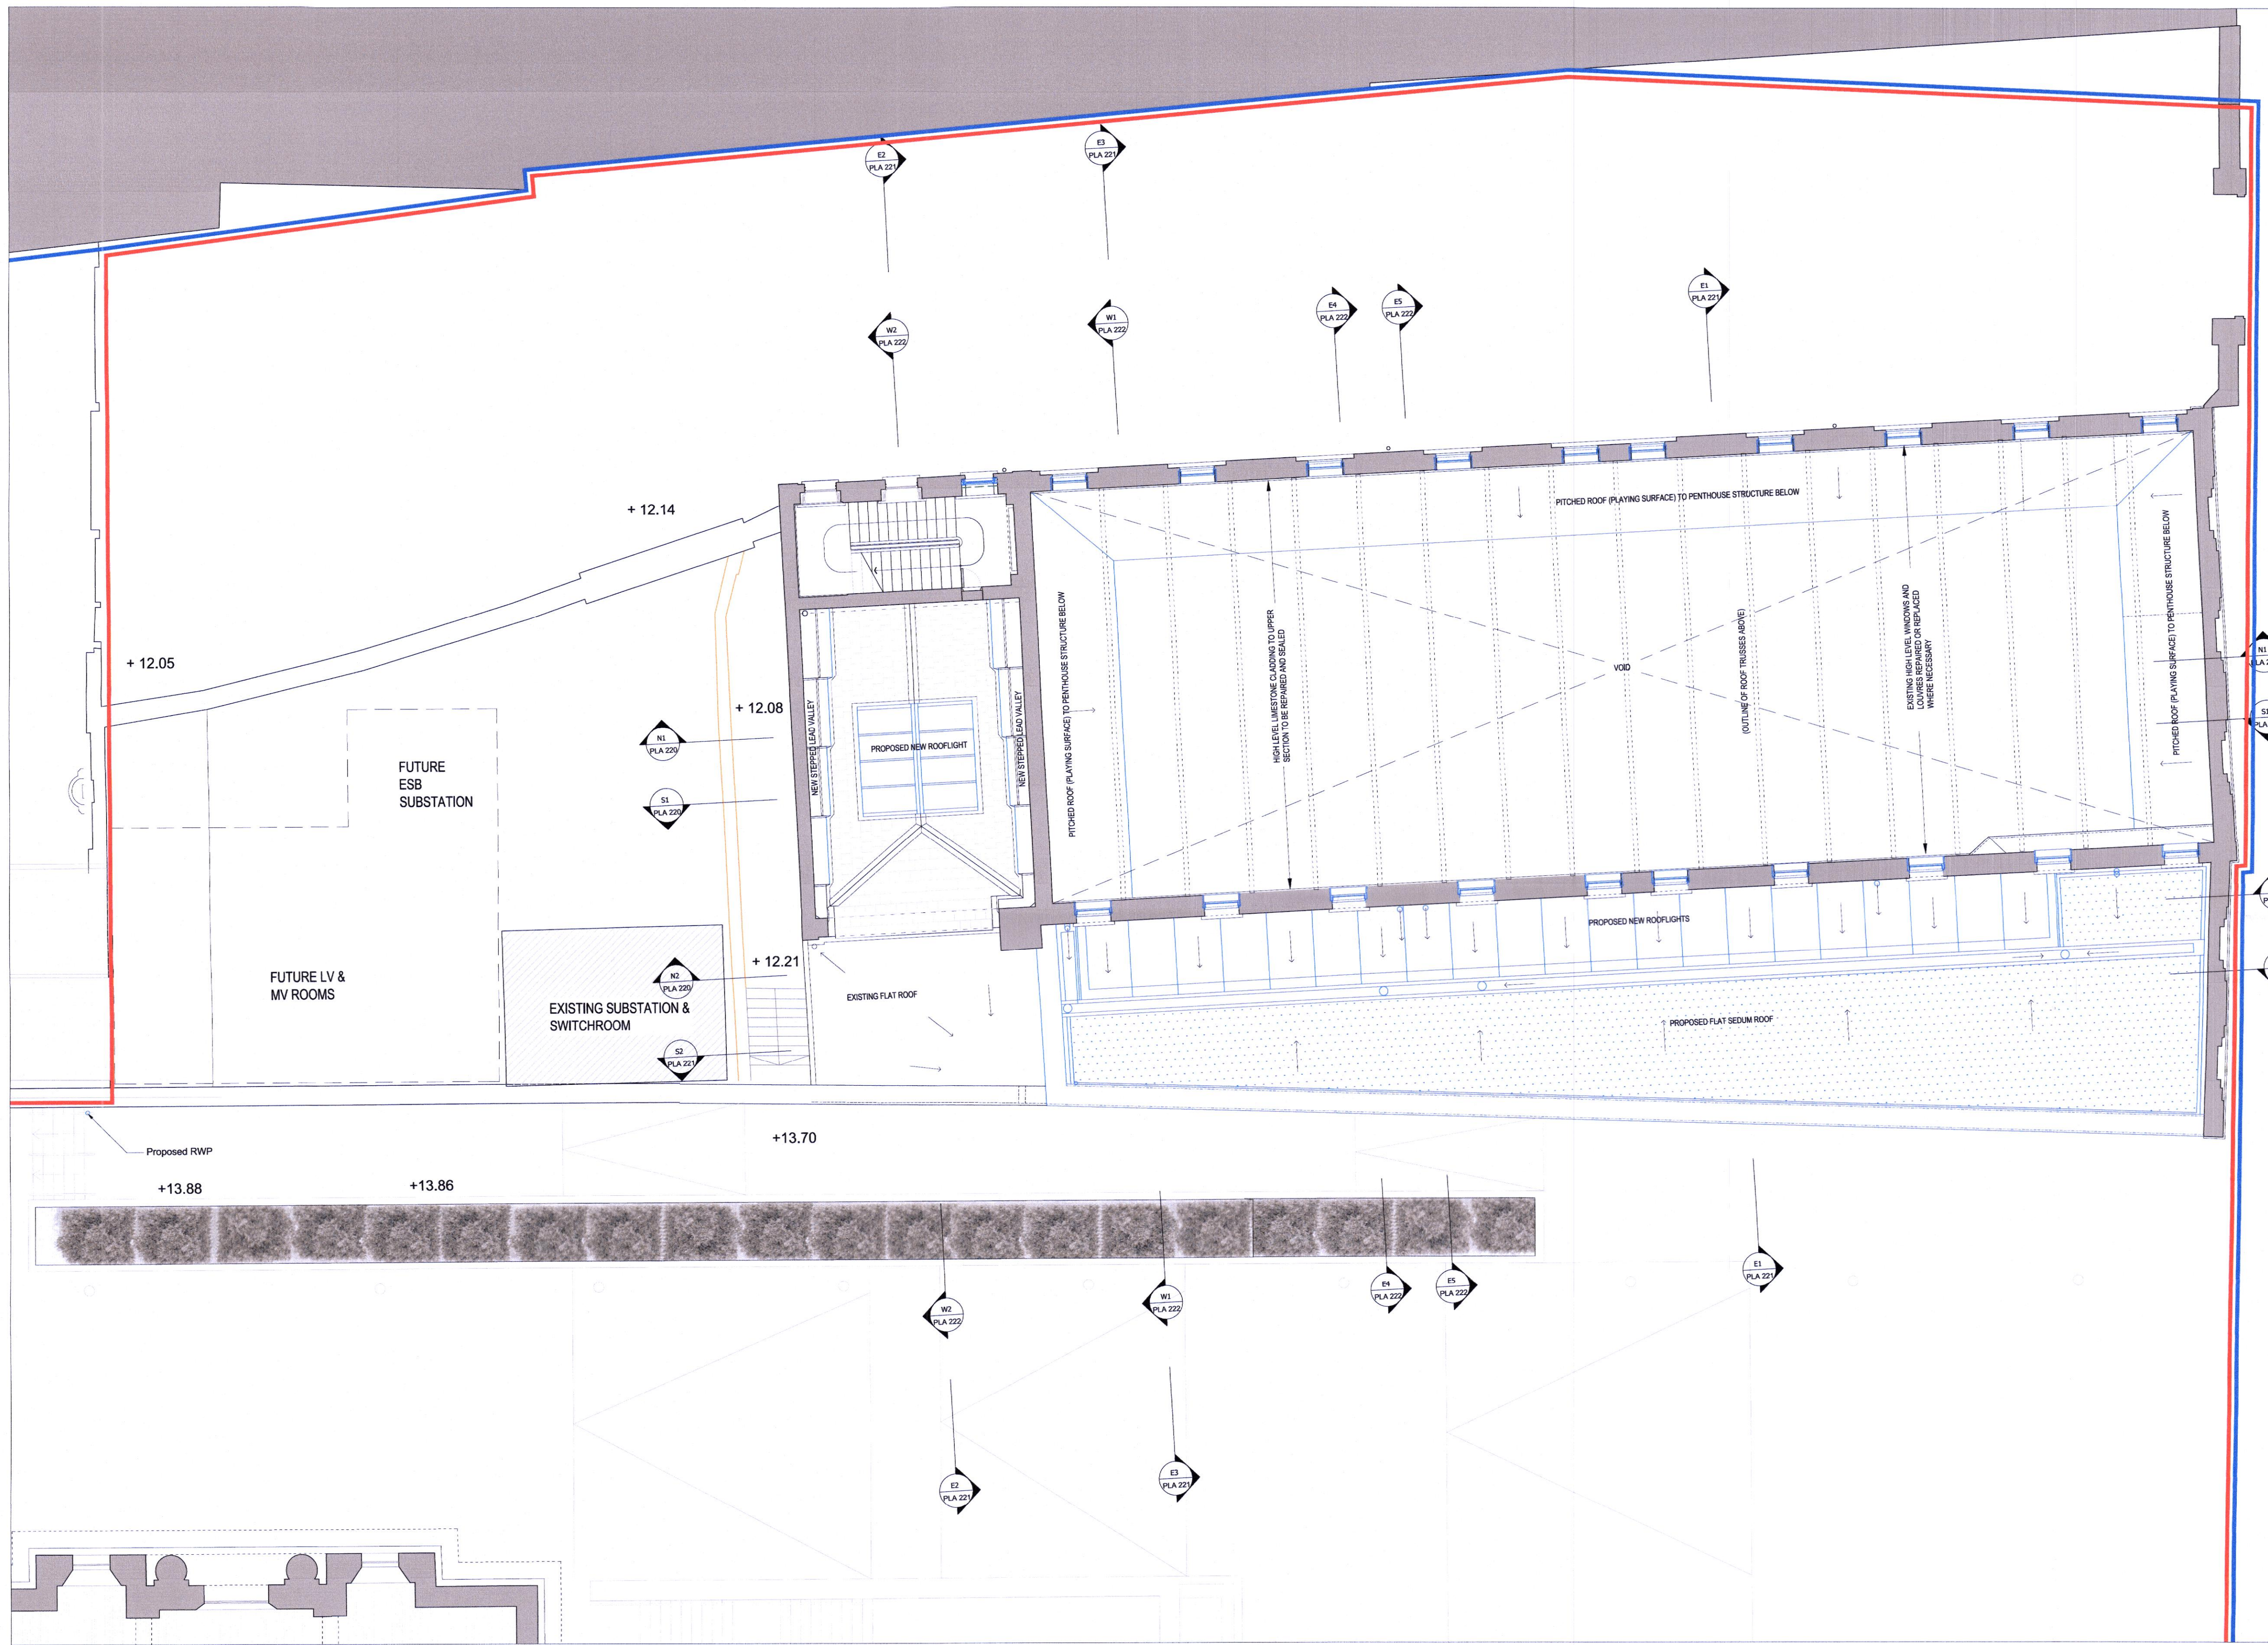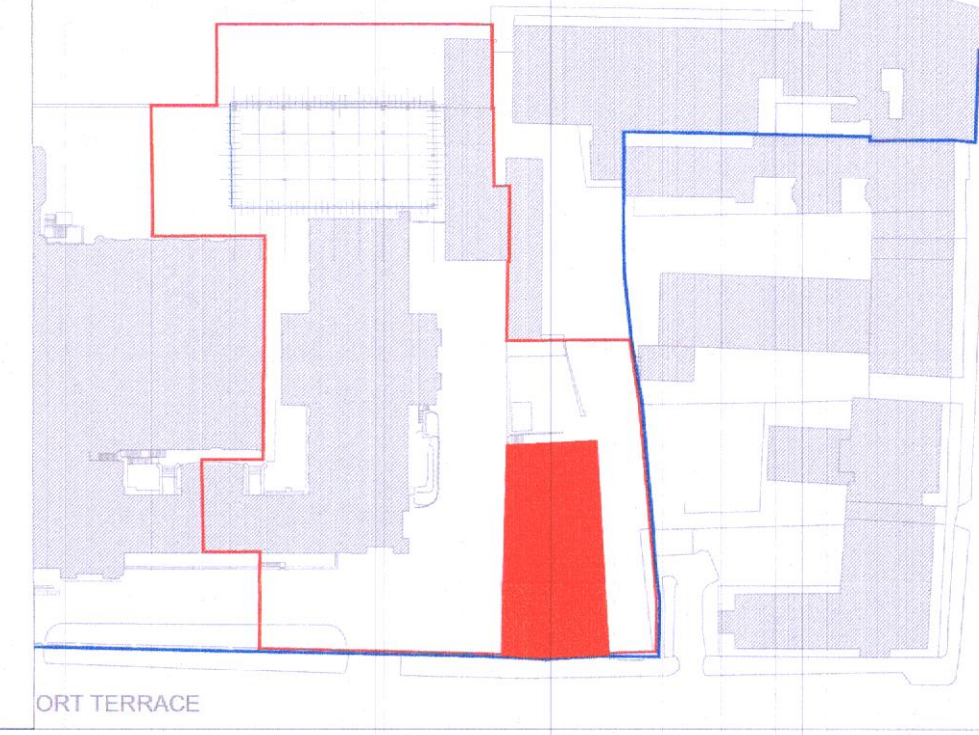

PROPOSED REAL TENNIS COURT FIRST FLOOR PLAN

KEY PLAN

<p>Office of Public Works Oifig na nOibreacha Poiblí Office of Public Works</p>	<p>Major Projects Sarah Woods, Senior Architect M.R.I.A.I Architects, Patrick Mooney, Sabine Klingner, Dónal Ryan Graduate Architects, Shane Sugrue, Lily O'Donnell</p>	<p>Drawing Revision:</p> <table border="1"> <tr> <th>Revision</th> <th>Date</th> <th>By</th> <th>Chk'd</th> <th>Description</th> </tr> <tr> <td>rev</td> <td>xx/xx/xx</td> <td>aa</td> <td>aa</td> <td>Issued for--</td> </tr> </table>	Revision	Date	By	Chk'd	Description	rev	xx/xx/xx	aa	aa	Issued for--	<p>Drawing Revision:</p> <table border="1"> <tr> <th>Revision</th> <th>Date</th> <th>By</th> <th>Chk'd</th> <th>Description</th> </tr> <tr> <td> </td> <td> </td> <td> </td> <td> </td> <td> </td> </tr> </table>	Revision	Date	By	Chk'd	Description						<p>Project Title: National Children's Science Centre Earlsfort Terrace</p>	<p>Drawing Title: Real Tennis Court Proposed First Floor Plan</p>	<p>Project Role: Cultural</p>	<p>OPW Section Project Reference: H.14.003</p>	<p>Scales at A1: 1:100</p>
		Revision	Date	By	Chk'd	Description																						
rev	xx/xx/xx	aa	aa	Issued for--																								
Revision	Date	By	Chk'd	Description																								
<p>Office of Public Works a: Jonathan Swift Street, Trim, Co. Meath, C15 NX36 t: 046 942 2000 w: www.gov.ie/opw</p>	<p> </p>	<p> </p>	<p> </p>	<p> </p>	<p> </p>	<p>Drawn: DR</p>	<p>Checked: SW</p>	<p>Approved: SW</p>	<p>Date: 01/08/2022</p>																			
<p> </p>	<p> </p>	<p> </p>	<p> </p>	<p> </p>	<p> </p>	<p>Status Description: Planning</p>	<p>Status: PLA</p>	<p>Revision: Rev</p>	<p> </p>																			
<p> </p>	<p> </p>	<p> </p>	<p> </p>	<p> </p>	<p> </p>	<p>Drawing Number: 212</p>	<p> </p>	<p> </p>	<p> </p>																			