




EXISTING SECTION N2
SCALE 1:50

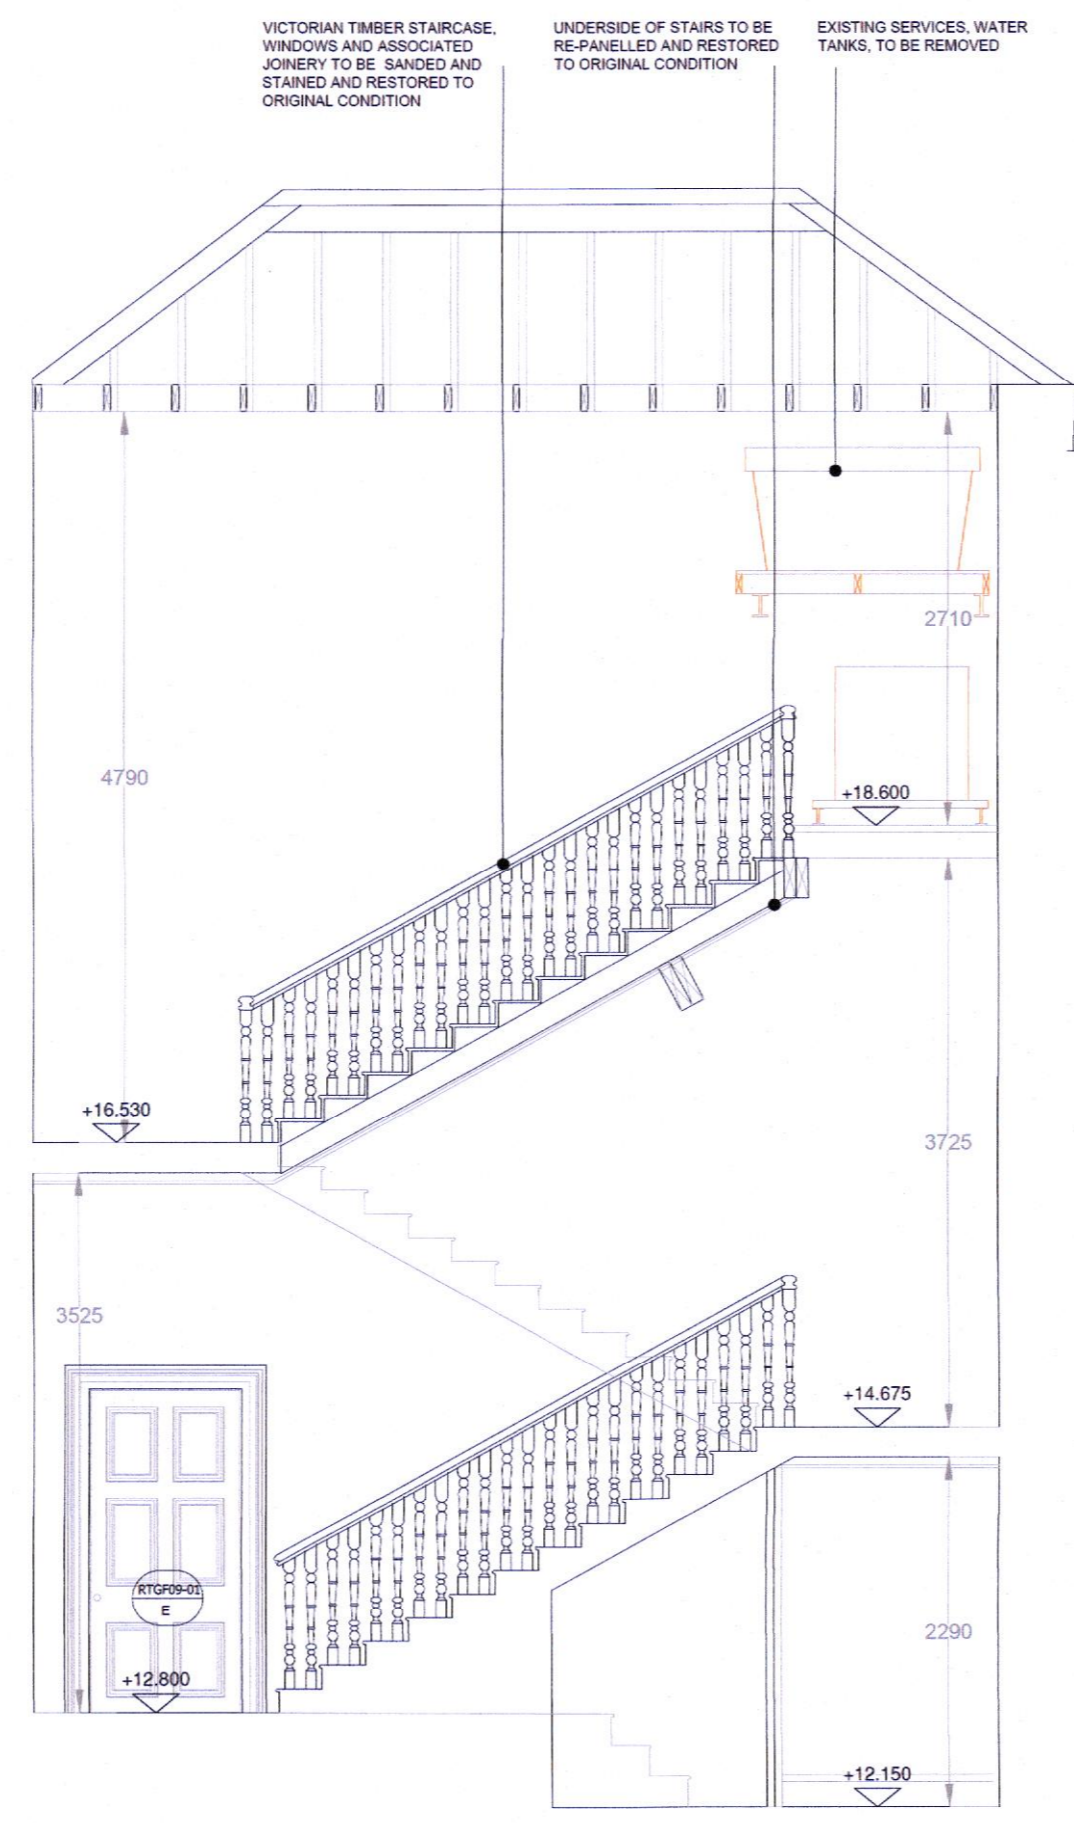

EXISTING SECTION S2
SCALE 1:50

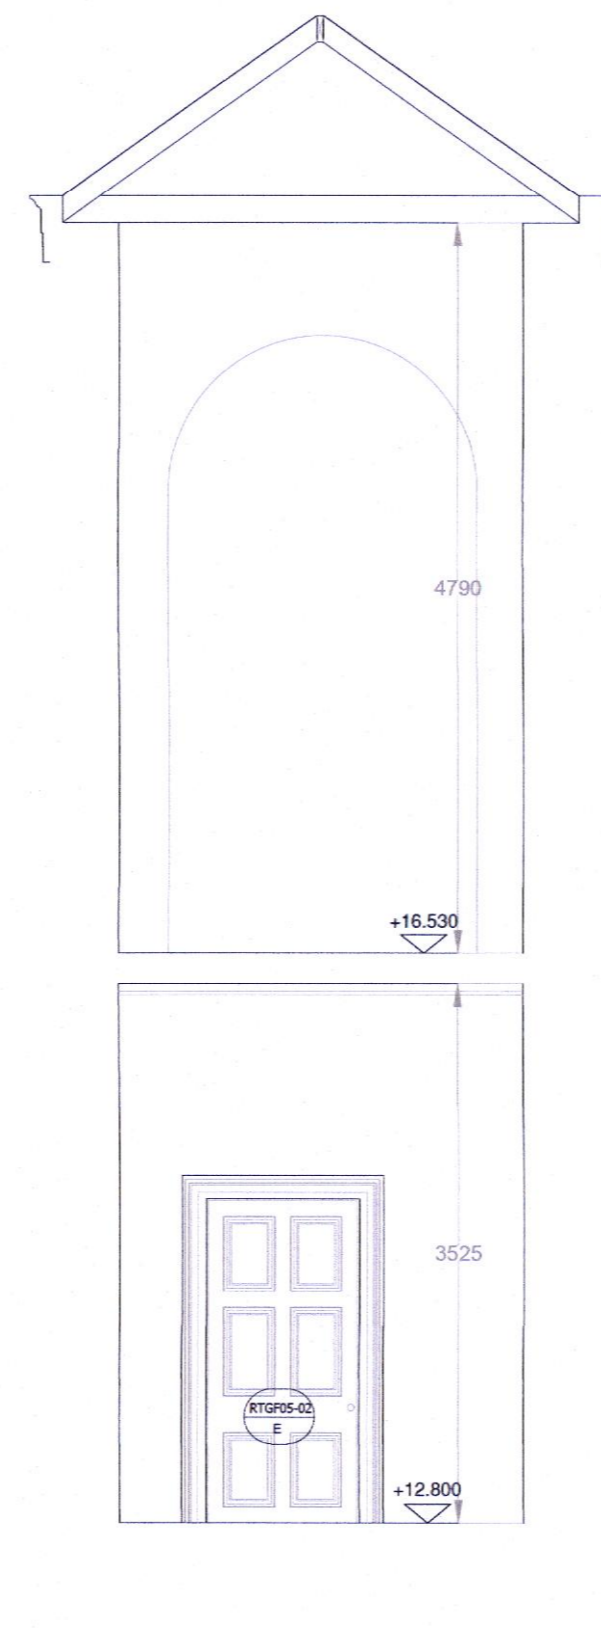

EXISTING SECTION E2
SCALE 1:50

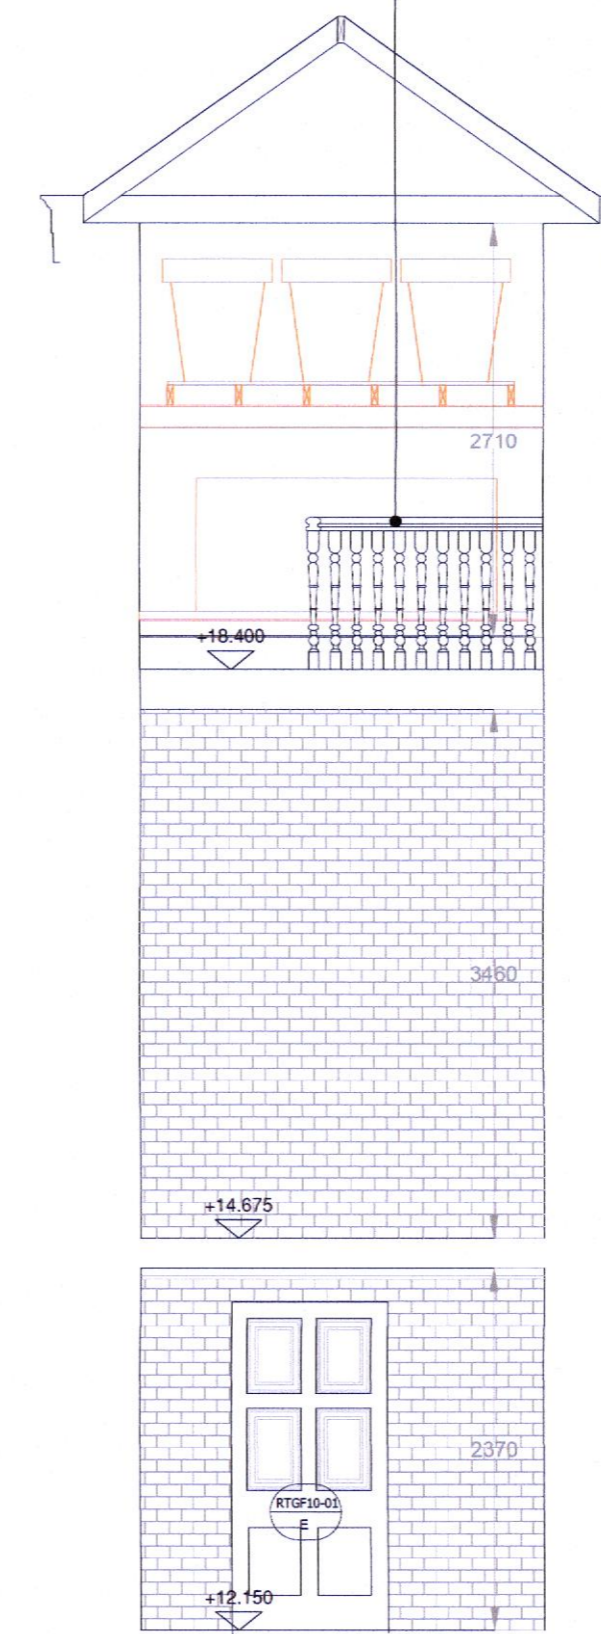

EXISTING SECTION W2
SCALE 1:50



DCC PLAN NO 4951/22
RECEIVED : 29/09/2022

KEY PLAN


Symbol Key

- Proposed demolitions of modern fabric
- Proposed demolitions of historic fabric
- Existing structure
- Site subject to planning application
- Adjacent land in Applicants Ownership


IMAGE A
IMAGE B
FIRST FLOOR LANDING VIEW
IMAGE C
VIEW TOWARDS WATER TANKS ON TOP FLOOR

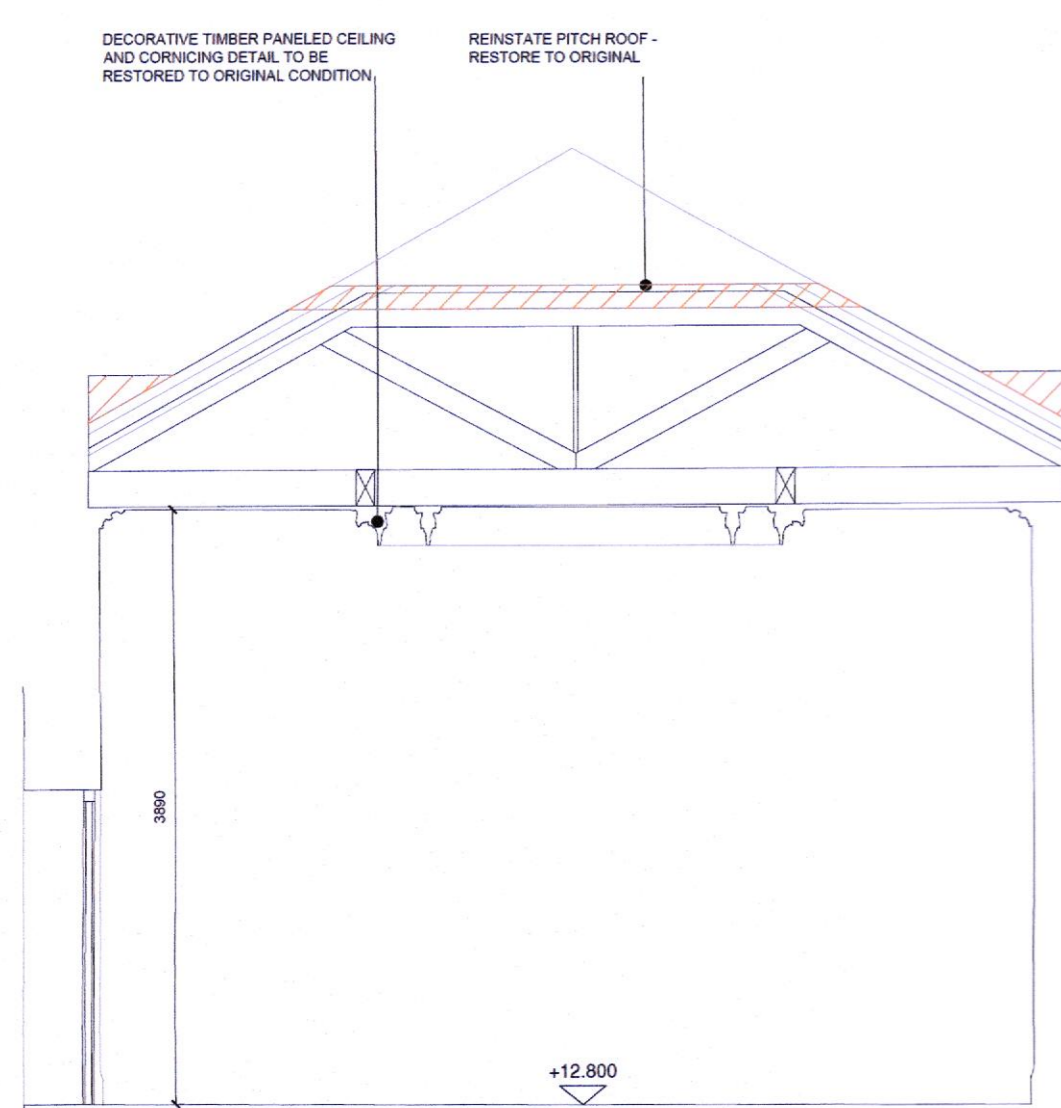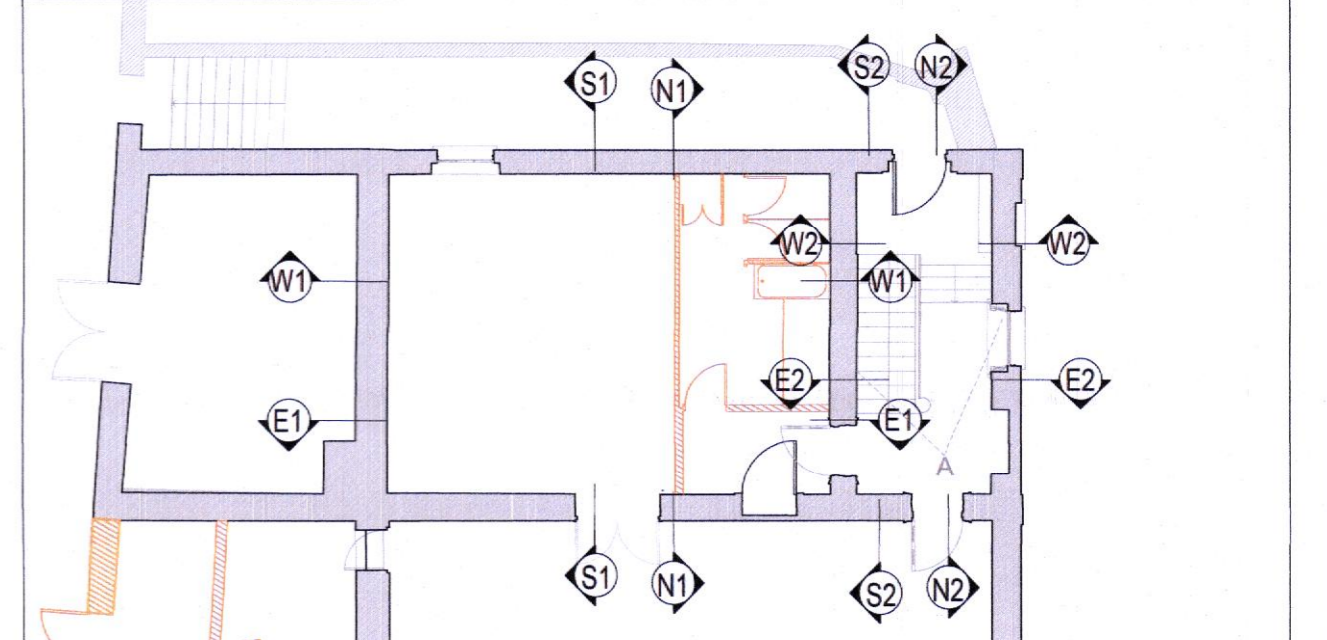


EXISTING SECTION S1
SCALE 1:50

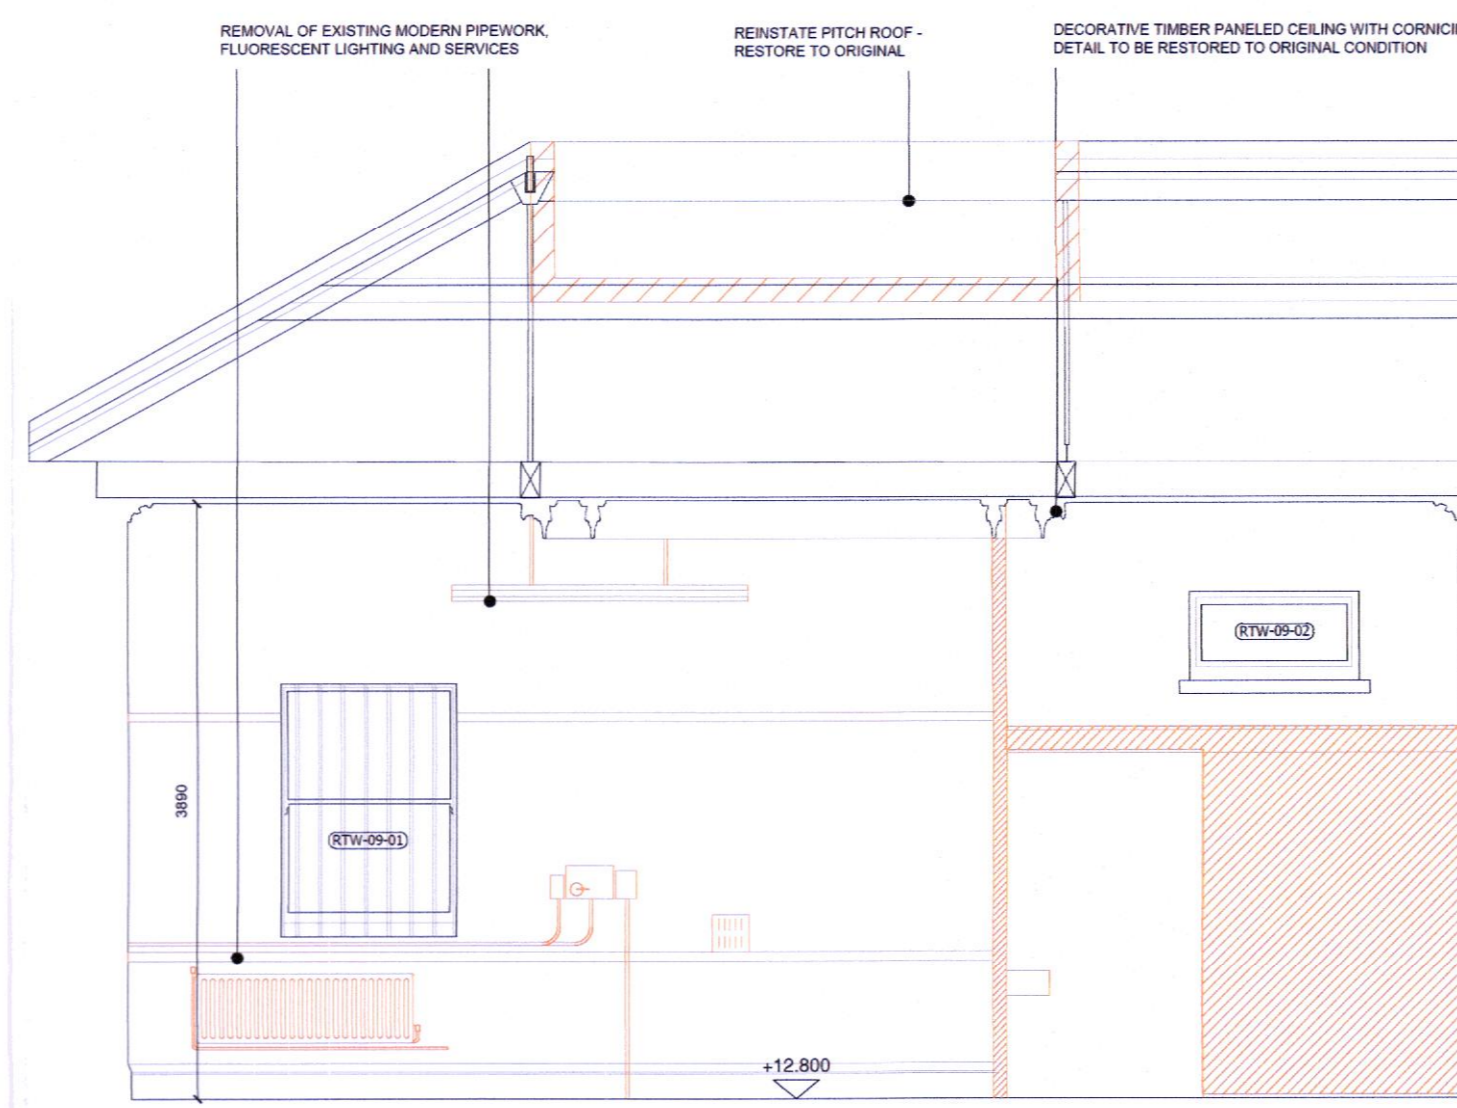

EXISTING SECTION W1
SCALE 1:50

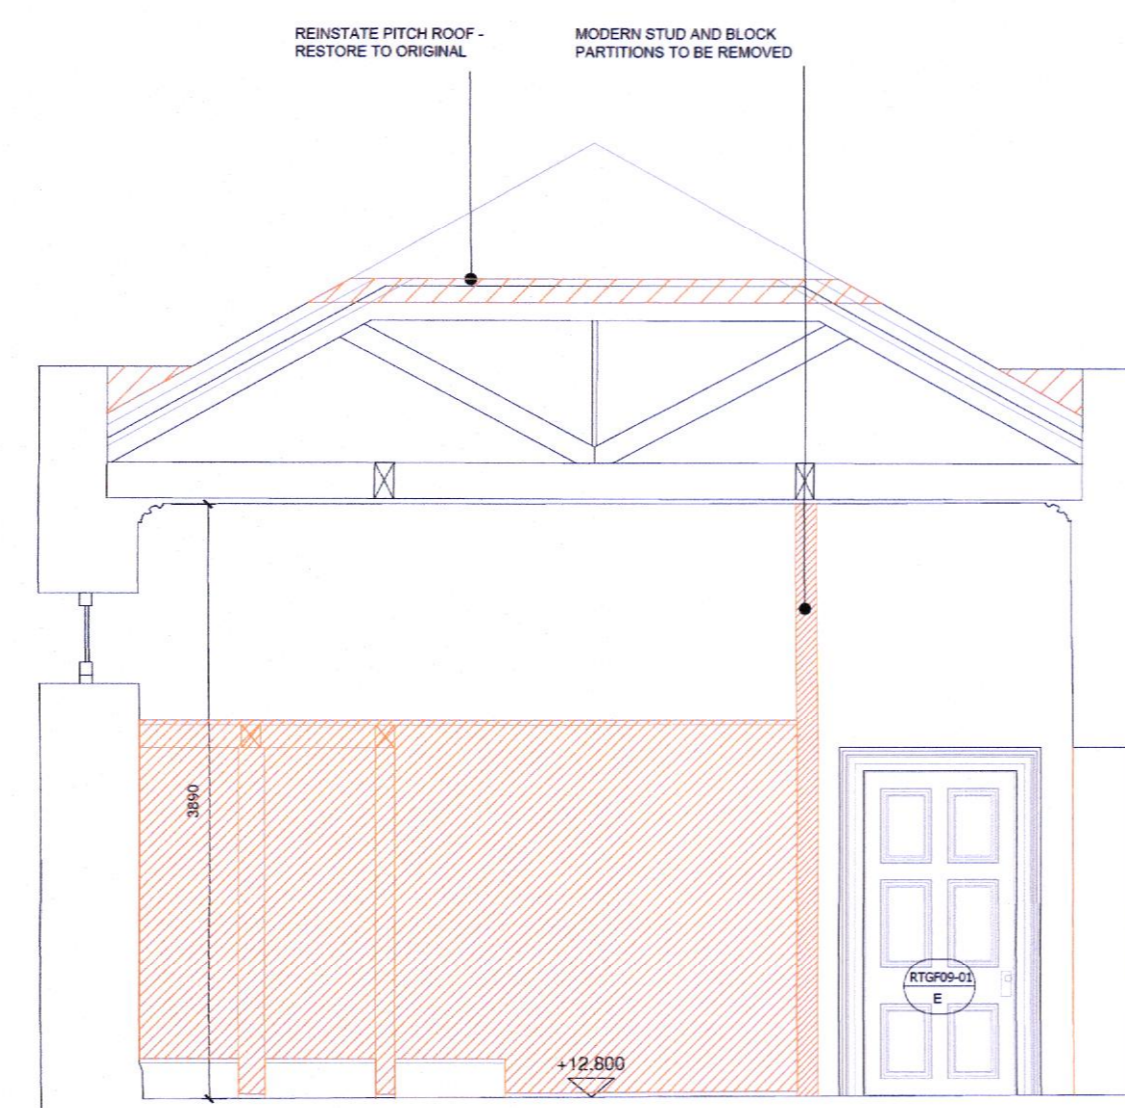

EXISTING SECTION N1
SCALE 1:50

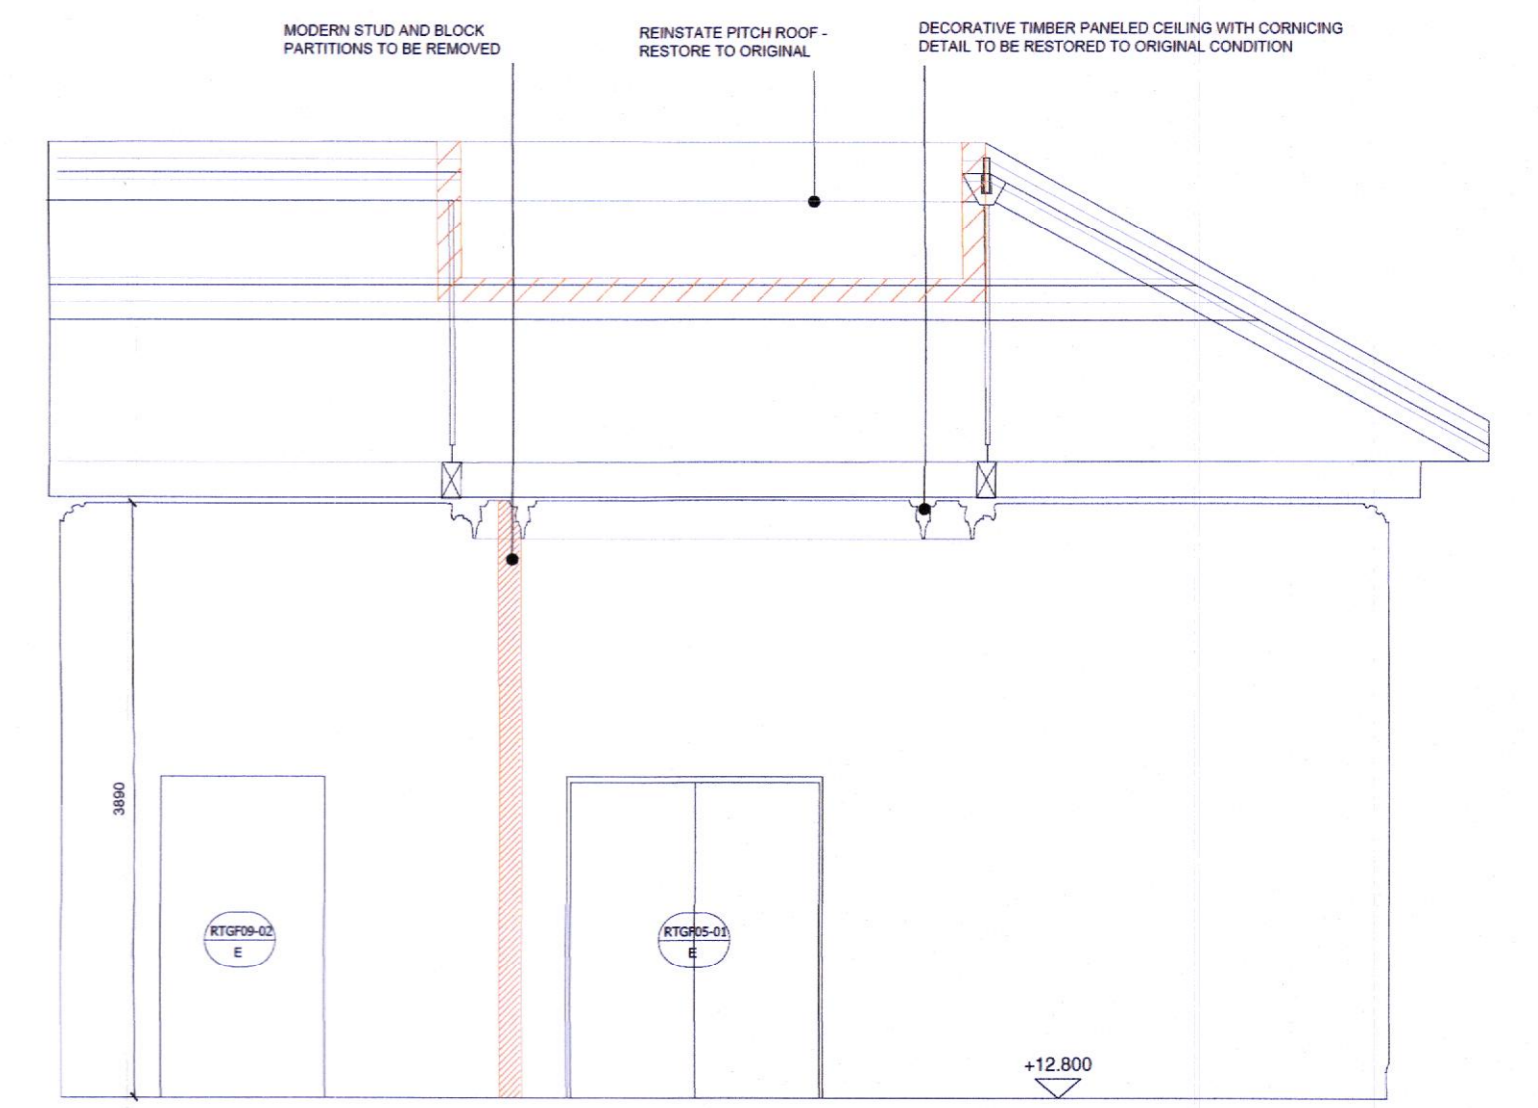

EXISTING SECTION E1
SCALE 1:50



OPW
Oifig na nOibreacha Poiblí
Office of Public Works

Office of Public Works
a: Jonathan Swift Street,
Trim, Co. Meath,
C15 NX36
t: 046 942 2000
w: www.gov.ie/opw

Major Projects
Sarah Woods, Senior Architect M.R.I.A.
Architects, Patrick Mooney, Sabine Klingner,
Dónal Ryan
Graduate Architects, Shane Sugrue, Lily O'Donnell

Drawing Revision:				
Revision	Date	By	Chk'd	Description
rev	xx/xx/xx	aa	aa	Issued for--

Drawing Revision:				
Revision	Date	By	Chk'd	Description

Project Title:
**National Children's Science Centre
Earlsfort Terrace
Dublin 2**

Drawing Title:
**Real Tennis
Existing Internal Elevations**

Project Role: Cultural	OPW Section Project Reference: H.14.003	Scales at A1: 1:50
Drawn: AJ, JOK	Checked: SW	Approved: SW
Status Description: Planning	Status: PLA	Date: 20/04/22
Drawing Number: 203	Revision: Rev	